


JORDAN HEIGHTS PHASE 5 - PLANNED UNIT DEVELOPMENT

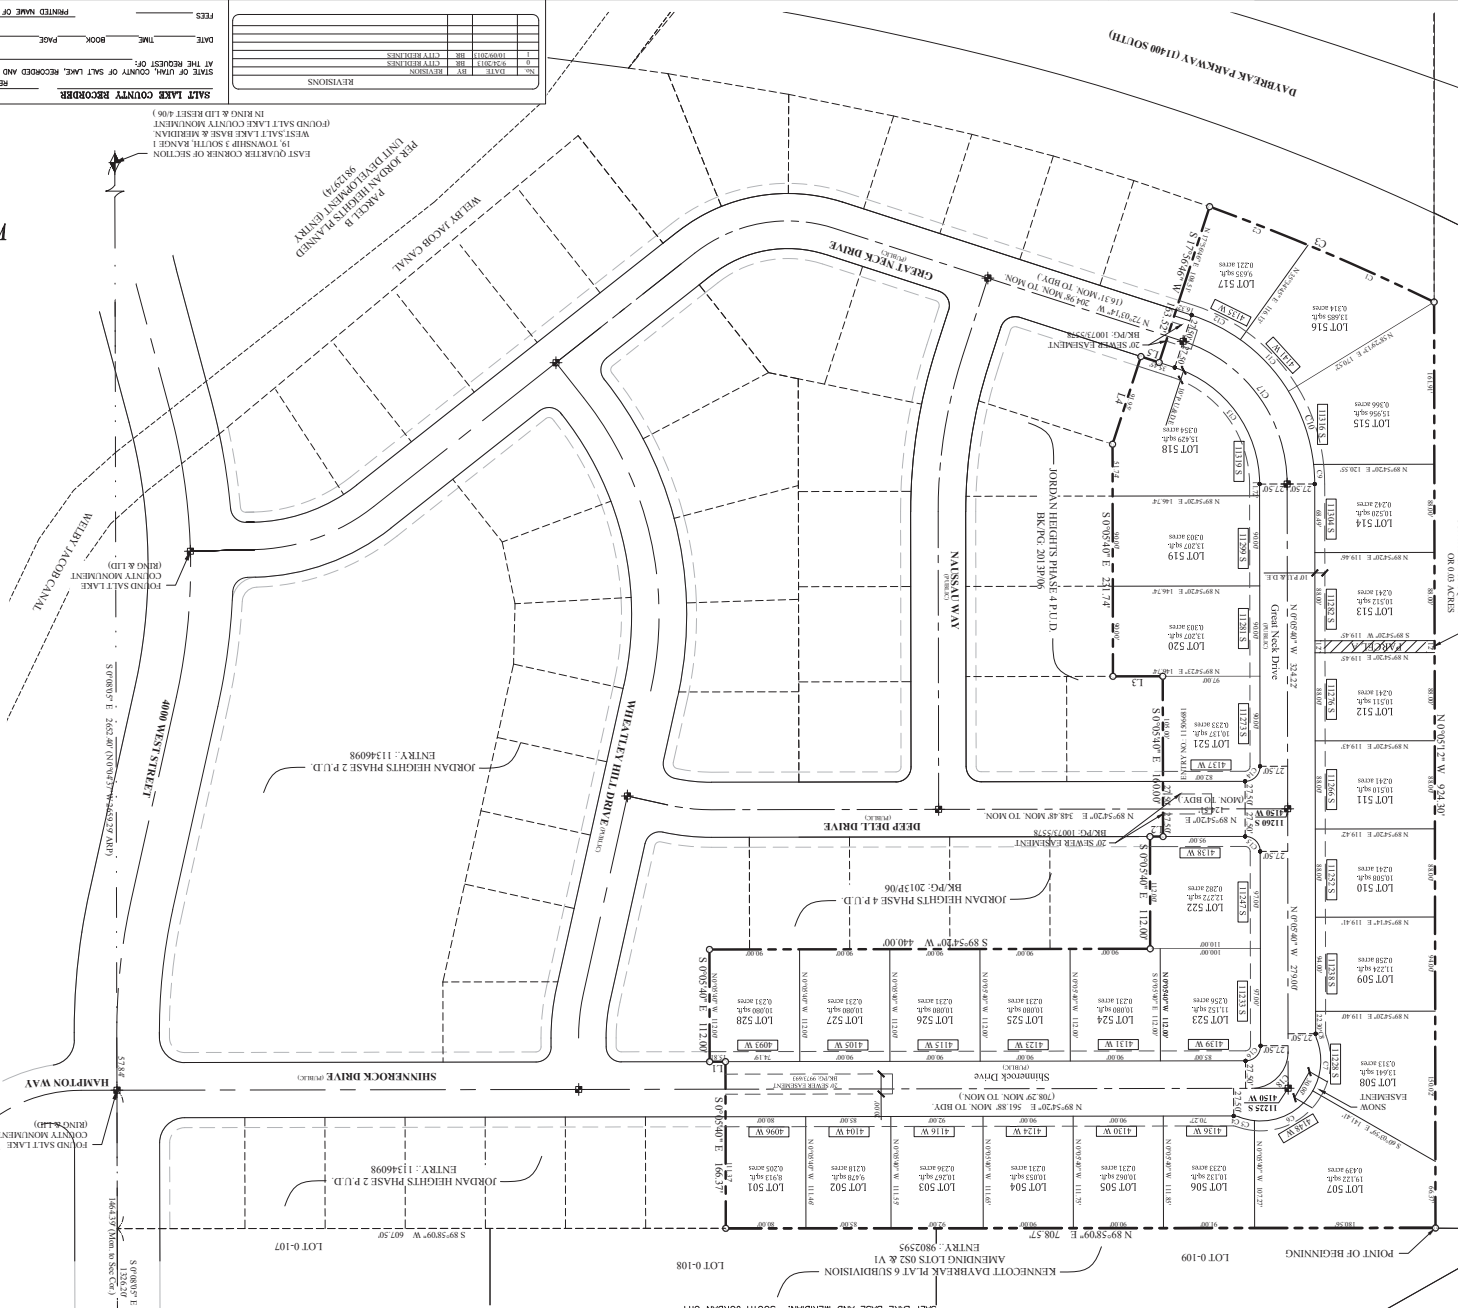

WARD ENGINEERING GROUP
 Planning & Engineering Surveying
 231 WEST 800 SOUTH
 Salt Lake City, Utah
 Phone: (801) 487-8800 Fax: (801) 487-8868


RECORD NO. _____
STATE OF UTAH, COUNTY OF SALT LAKE, RECORDED AND FILED
AT THE REQUEST OF: _____

DATE: _____ **TIME:** _____ **BOOK:** _____ **PAGE:** _____

FEES:

NO.	DATE	BY	REVISION

SALT LAKE COUNTY RECORDER
 EAST QUARTER CORNER OF SECTION 19, TOWNSHIP 3 SOUTH, RANGE 1 WEST, SALT LAKE COUNTY (FOUND SALT LAKE COUNTY MONUMENT IN RING & LID RESIST 400)

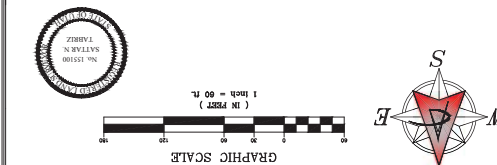

FOUND SECTION CORNER (AS DESCRIBED)

Corner	Length	Bearing	Chain

NORTH QUARTER CORNER OF SECTION 19, TOWNSHIP 3 SOUTH, RANGE 1 WEST, SALT LAKE COUNTY (FOUND SALT LAKE COUNTY MONUMENT IN RING & LID RESIST 400)

FOUND SECTION CORNER (AS DESCRIBED)

FOUND SECTION CORNER (UNLESS NOTED)

FOUND SECTION CORNER (SEE GENERAL NOTES)

BOUNDARY CORNER (SEE GENERAL NOTES)

SECTION LINE

BOUNDARY LINE

RIGHT OF WAY LINE

LOT LINE

CENTERLINE

PUBLIC UTILITY EASEMENT LINE

JORDAN HEIGHTS PHASE 5 - PLANNED UNIT DEVELOPMENT

ALL OF PARCEL 'A' (ALSO KNOWN AS REMAINDER PARCEL 'A') OF JORDAN HEIGHTS PHASE 4 - PLANNED UNIT DEVELOPMENT, AS SHOWN ON THE OFFICIAL PLAT THEREOF, ON FILE WITH THE SALT LAKE COUNTY RECORDER'S OFFICE IN BOOK 2012 OF PLATS, AT PAGE 6, LOCATED IN THE NORTHEAST QUARTER OF SECTION 19, TOWNSHIP 3 SOUTH, RANGE 1 WEST, SALT LAKE BASE AND MERIDIAN.

RECORD NO. _____

STATE OF UTAH, COUNTY OF SALT LAKE, RECORDED AND FILED

AT THE REQUEST OF: _____

DATE: _____ TIME: _____ BOOK: _____ PAGE: _____

FEES:

NO.	DATE	BY	REVISION

SALT LAKE COUNTY RECORDER